

PROJECT INFORMATION:

APPLICANT: B&B PORTABLE TOILETS, LLC
 DRAFTSPERSON: COREY MATSON
 ENGINEER: PACIFIC AFFILIATES, TRAVIS SCHNEIDER
 PROJECT ADDRESS: 190 TAYLOR WAY
 BLUE LAKE, CA 95525

APN: 025-161-015
 ZONING: M - INDUSTRIAL
 SEISMIC DESIGN CATEGORY: E
 WIND EXPOSURE: B
 WATER: CITY
 SEWER: CITY
 GAS: N/A
 TELEPHONE: N/A
 ELECTRICAL: PG&E
 CATV: N/A
 TREES TO BE REMOVED: 0

NO KNOWN HISTORICAL BUILDINGS LOCATED ON SITE

LEGEND:

- PROJECT PROPERTY LINE
- 2.0% EXISTING DRAINAGE DIRECTION W/ SLOPE
- FIBER ROLL PER DETAIL THIS SHEET
- NEW CONCRETE
- EXISTING CONCRETE TO BE REMOVED

ABBREVIATIONS:

- <N> NEW
- <E> EXISTING
- TYP. TYPICAL
- DI DRAINAGE INLET
- CO CLEAN OUT
- N.T.S. NOT TO SCALE

GENERAL NOTES:


1. ALL WORK SHALL BE DONE IN ACCORDANCE WITH 2013 CBC, ACI 318-05, AISC, AWS, OSHA AND OTHER APPLICABLE LOCAL BUILDING CODES, STANDARDS AND ORDINANCES.
2. CONTRACTOR SHALL PERFORM ALL SITE WORK IN COMPLIANCE WITH STATE OF CALIFORNIA STANDARDS AND SPECIFICATIONS (MAY 2010 OR LATEST EDITION), STANDARD PLANS, AND DIVISION OF INDUSTRIAL SAFETY REQUIREMENTS. SAID WORK SHALL CONFORM TO ALL APPLICABLE OCCUPATIONAL SAFETY AND HEALTH STANDARDS, RULES, REGULATIONS, AND ORDERS ESTABLISHED BY THE STATE OF CALIFORNIA AND OTHER APPLICABLE AGENCIES.
3. NOTIFY U.S.A. 48 HOURS PRIOR TO ANY EXCAVATION (1-800-227-2600)
4. THE DRAWINGS SHALL NOT BE SCALED. ALL WORK SHALL BE GOVERNED BY THE DIMENSIONS SHOWN ON THE DRAWINGS. DISCREPANCIES SHALL BE BROUGHT TO THE ATTENTION OF THE ENGINEER PRIOR TO PROCEEDING WITH THE WORK.
5. UNAUTHORIZED CHANGES AND USES: THE ENGINEER PREPARING THESE PLANS WILL NOT BE RESPONSIBLE FOR, OR LIABLE FOR, UNAUTHORIZED CHANGES TO OR USES OF THESE PLANS. ALL CHANGES TO THE PLANS MUST BE IN WRITING AND MUST BE APPROVED BY THE PREPARER OF THESE PLANS.
6. ROAD ACCESS, SETBACKS, BUILDING NUMBERING AND EMERGENCY WATER SUPPLY SHALL BE DEVELOPED AND MAINTAINED CONSISTENT WITH THE COUNTY'S FIRE SAFE ORDINANCE AND REGULATIONS.
7. HOURS OF OPERATION SHALL BE LIMITED TO MONDAY THROUGH FRIDAY FROM 8:00 AM TO 6:00 PM, SATURDAY FROM 9:00 AM TO 5:00 PM WITH NO CONSTRUCTION ACTIVITY ON SUNDAY.
8. ALL FILL PLACEMENT TO BE INSPECTED BY THE ENGINEER OF RECORD. THE CONTRACTOR IS RESPONSIBLE FOR ENSURING 90% RELATIVE COMPACTION.

IF CULTURAL RESOURCES ARE ENCOUNTERED, ALL WORK MUST CEASE AND A QUALIFIED CULTURAL RESOURCES SPECIALIST CONTACTED TO ANALYZE THE SIGNIFICANCE OF THE FIND AND FORMULATE FURTHER MITIGATION (E.G. PROJECT RELOCATION, EXCAVATION PLAN, PROTECTIVE COVER).

PURSUANT TO CALIFORNIA HEALTH AND SAFETY CODE SECTION 7050.5, IF HUMAN REMAINS ARE ENCOUNTERED, ALL WORK MUST CEASE AND THE COUNTY CORONER CONTACTED.

THE APPLICANT AND SUCCESSORS IN INTEREST ARE ULTIMATELY RESPONSIBLE FOR ENSURING COMPLIANCE WITH THIS CONDITION.


10. NO PORTION OF THE ILLUMINATED PORTION OF AN ILLUMINATED FIXTURE OR LENS SHALL EXTEND BELOW OR BEYOND THE CANISTER OR LIGHT SHIELD. THE LOCATION OF ALL EXTERIOR LIGHTS SHALL BE SHOWN ON THE SITE PLAN AND A DESCRIPTION OF THE TYPE, HEIGHT, SHIELDING, ETC. SHOULD BE PROVIDED FOR REVIEW BY THE CITY PLANNER PRIOR TO INSTALLATION. IN ADDITION, THE APPLICANT SHALL SUBMIT TO THE CITY PLANNER FOR REVIEW AND APPROVAL THE SPECIFICATIONS FOR THE EXTERIOR LIGHT, INCLUDING A PICTURE OR DIAGRAM SHOWING THE CROSS SECTION OF THE LIGHT THAT ILLUSTRATES THAT THE ILLUMINATED PORTION OF THE FIXTURE/LENS DOES NOT EXTEND BEYOND THE SHIELD.

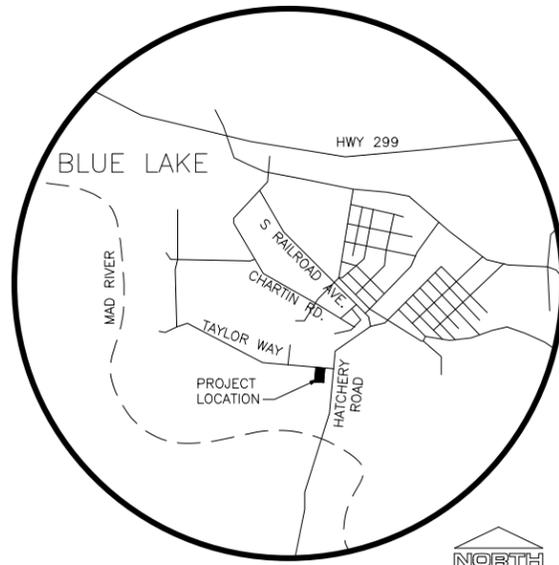

VICINITY MAP
N.T.S.

PROJECT DESCRIPTION:

PROJECT INCLUDES THE CONSTRUCTION OF A NEW 60' x 120' x 18' (EAVE) METAL BUILDING OVER AN EXISTING CONCRETE SLAB WITH A 30' x 90' LEAN-TO OVER A NEW CONCRETE SLAB. BUILDING SHALL BE WIRED FOR BASIC ELECTRIC SERVICES AND LIGHTING. NO INTERIOR OR EXTERIOR PLUMBING, CATV, OR TELEPHONE ARE PROPOSED FOR THE BUILDING AS PART OF THIS APPLICATION. MINOR GRADING AND EXCAVATION WILL BE REQUIRED FOR NEW FOUNDATION. PORTIONS OF EXISTING CONCRETE SLABS WILL BE REMOVED WHERE CONFLICTING WITH NEW FOUNDATION.

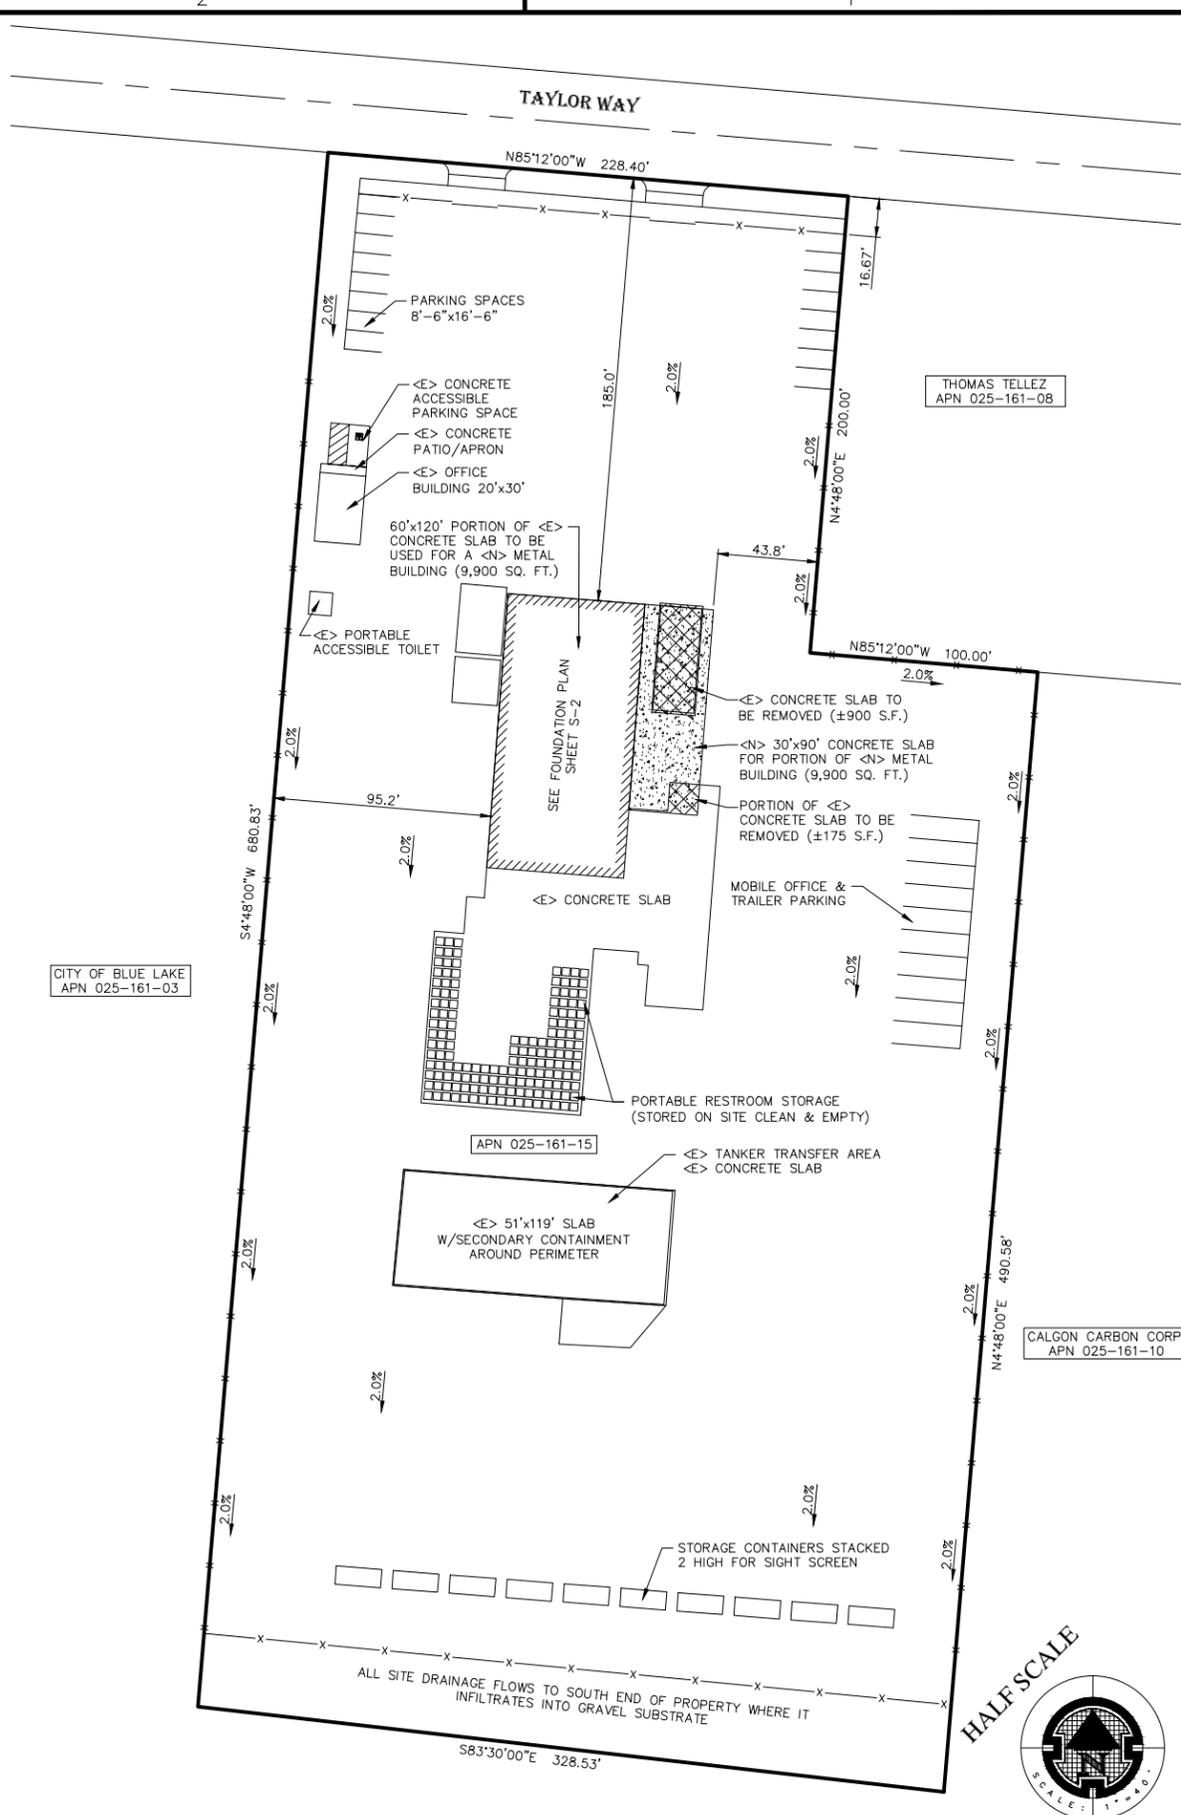

REVISIONS	BY

PACIFIC AFFILIATES
CONSULTING ENGINEERS
990 W. WATERFRONT DRIVE, EUREKA, CA 95501
TEL (707) 445-3001

SITE PLAN

THIS PLAN HAS BEEN PREPARED BY THE ENGINEER AND THE ENGINEER HAS CONDUCTED A VISUAL CHECK OF THE PLAN AND DRAWINGS AND HAS FOUND THEM TO BE CORRECT AND ACCURATE. THE ENGINEER DOES NOT GUARANTEE THE ACCURACY OF THE INFORMATION PROVIDED HEREON. THE ENGINEER'S LIABILITY IS LIMITED TO THE PROFESSIONAL SERVICES PROVIDED HEREON.

B&B PORTABLE TOILETS

190 TAYLOR WAY
BLUE LAKE, CA 95525
APN 025-161-015

Date: December 23, 2015
 Scale: 1"=40'
 Drawn by: CM

SHEET NUMBER
C-1

JOB NUMBER
15-1865